




FALSE CEILING DETAILS

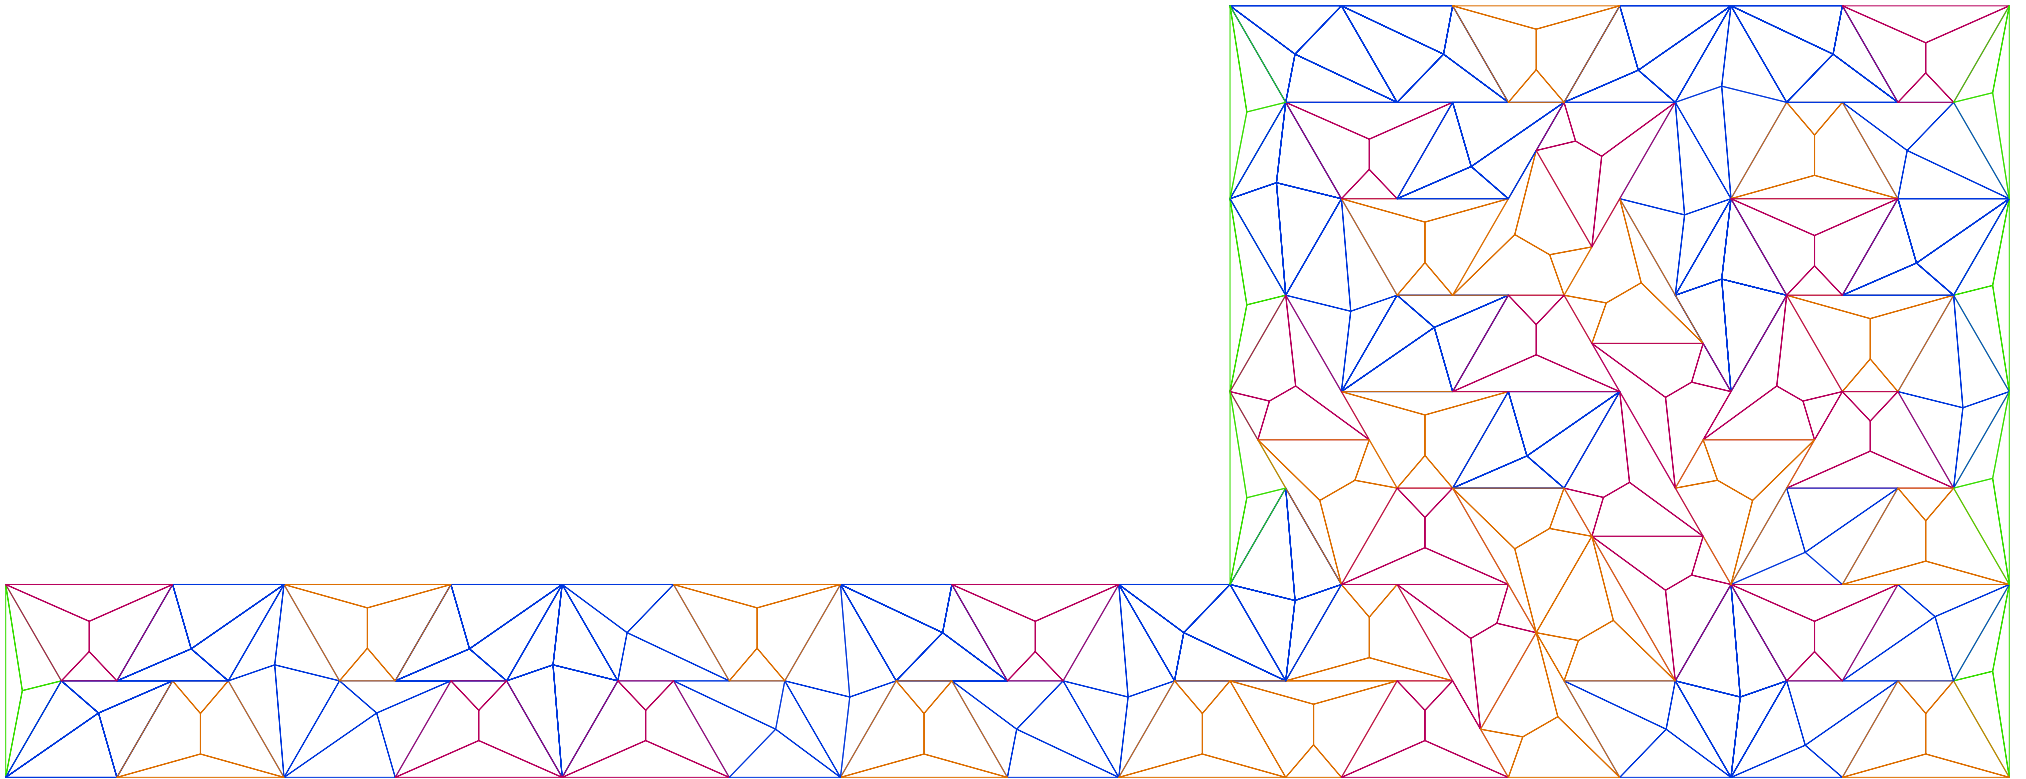


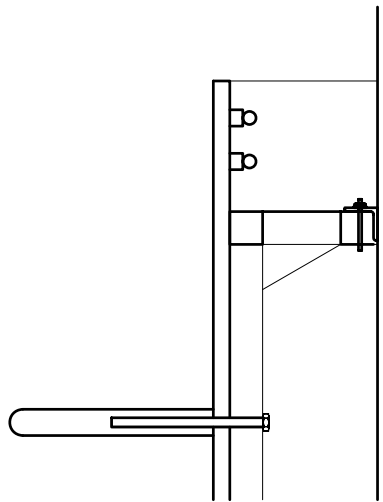


DETAIL OF THE HANGER

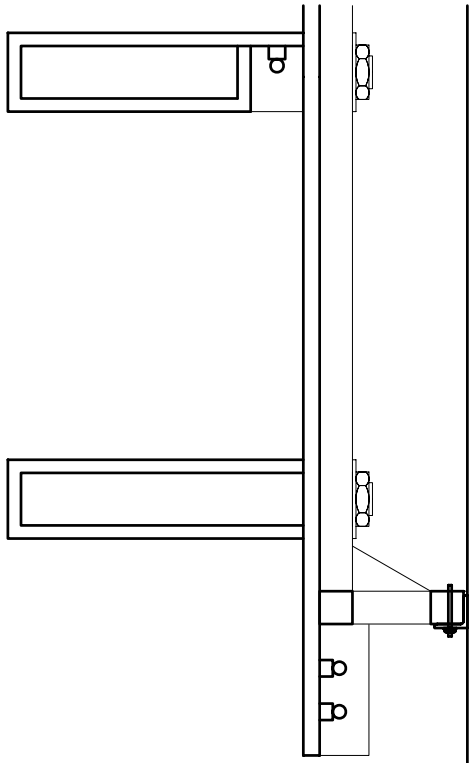


DETAIL SECTION OF SHELVES LIGHTING

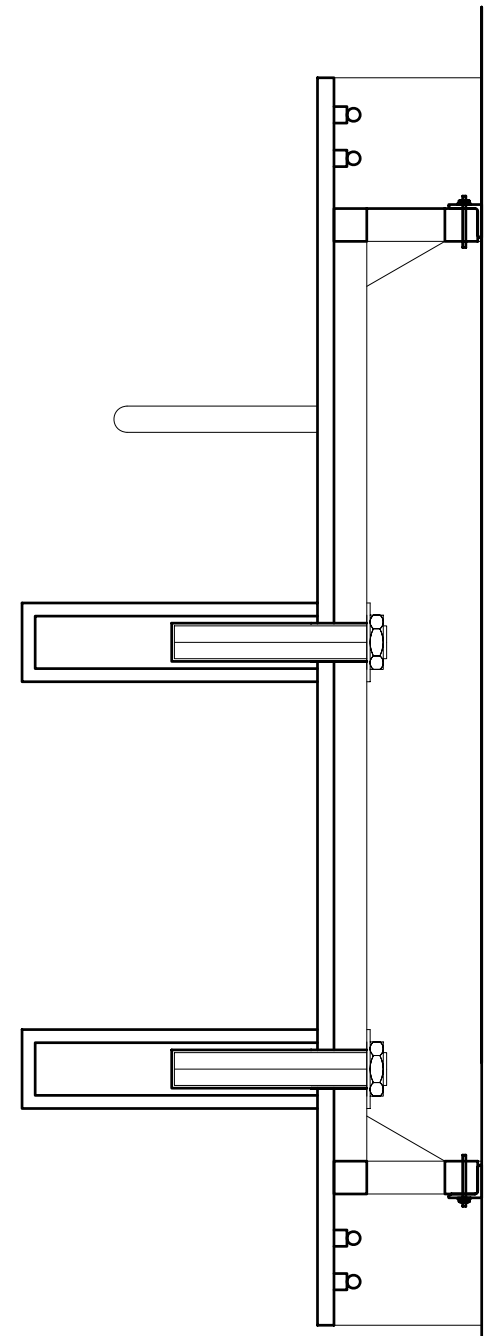


TRANSVERSAL SECTION

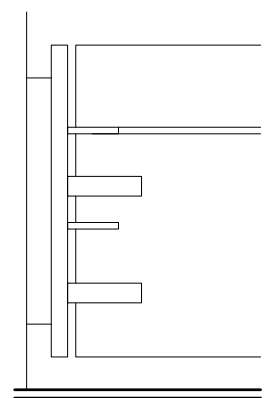


LATERAL ELEVATION

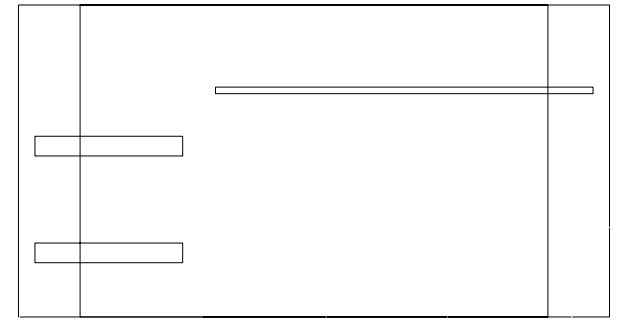


FRONTAL ELEVATION

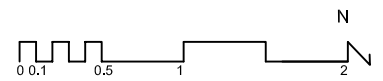


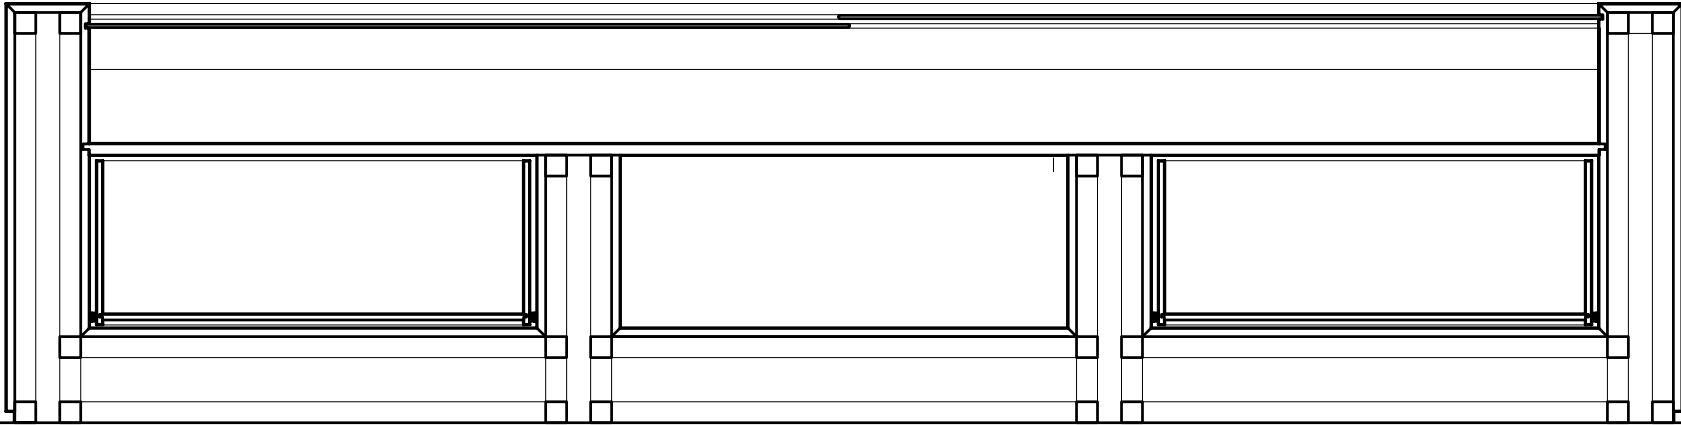

LONGITUDINAL SECTION

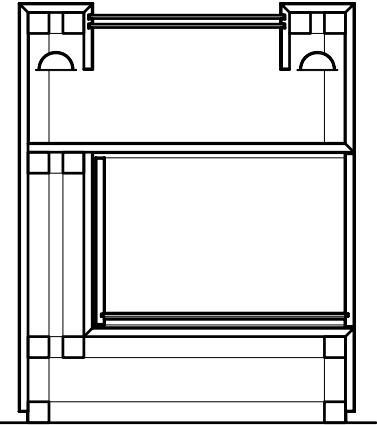


TRANSVERSAL SECTION

 


ELEVATION



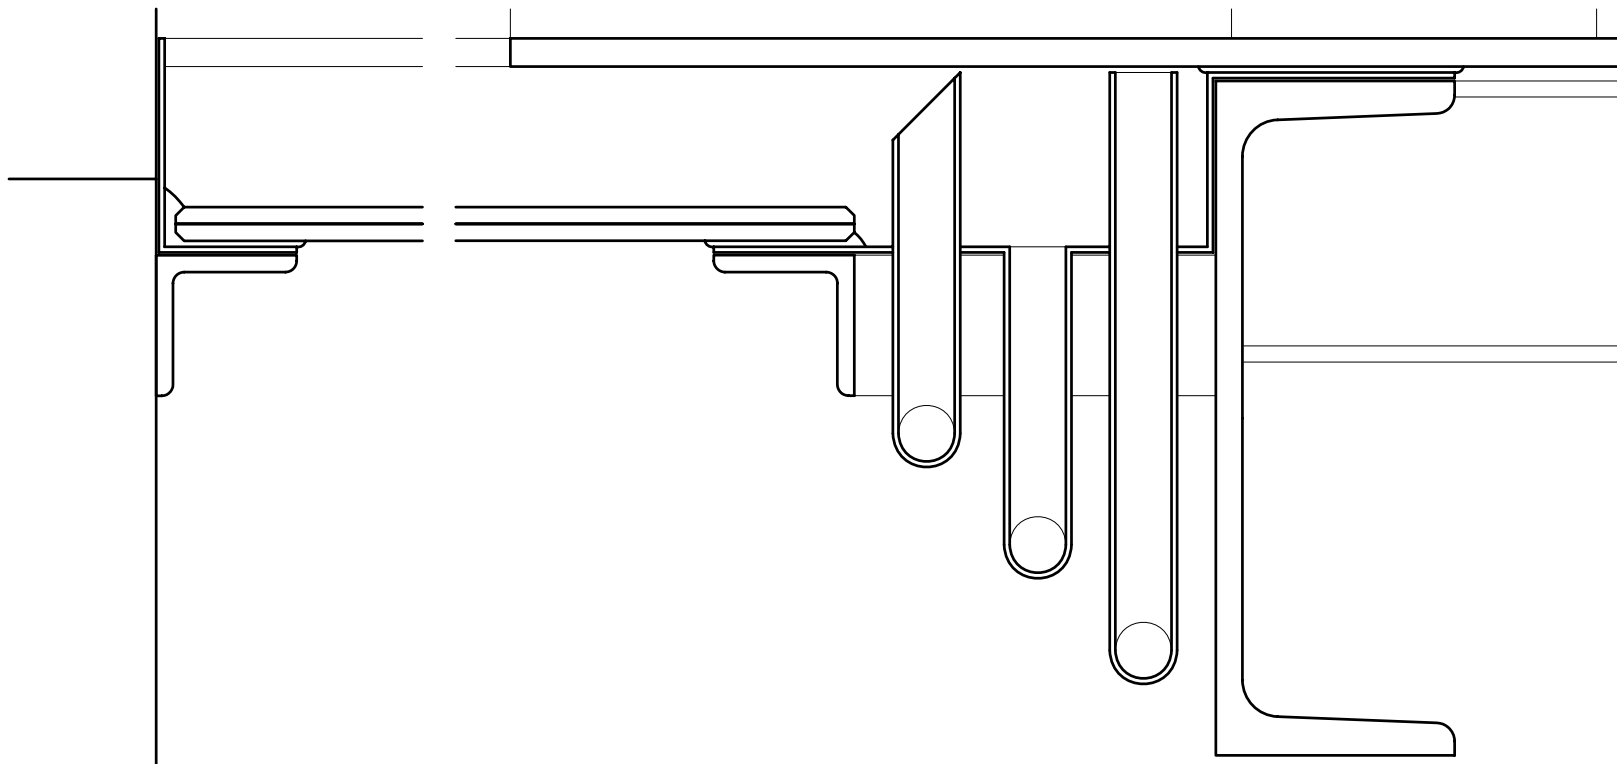

DETAIL OF SECTION

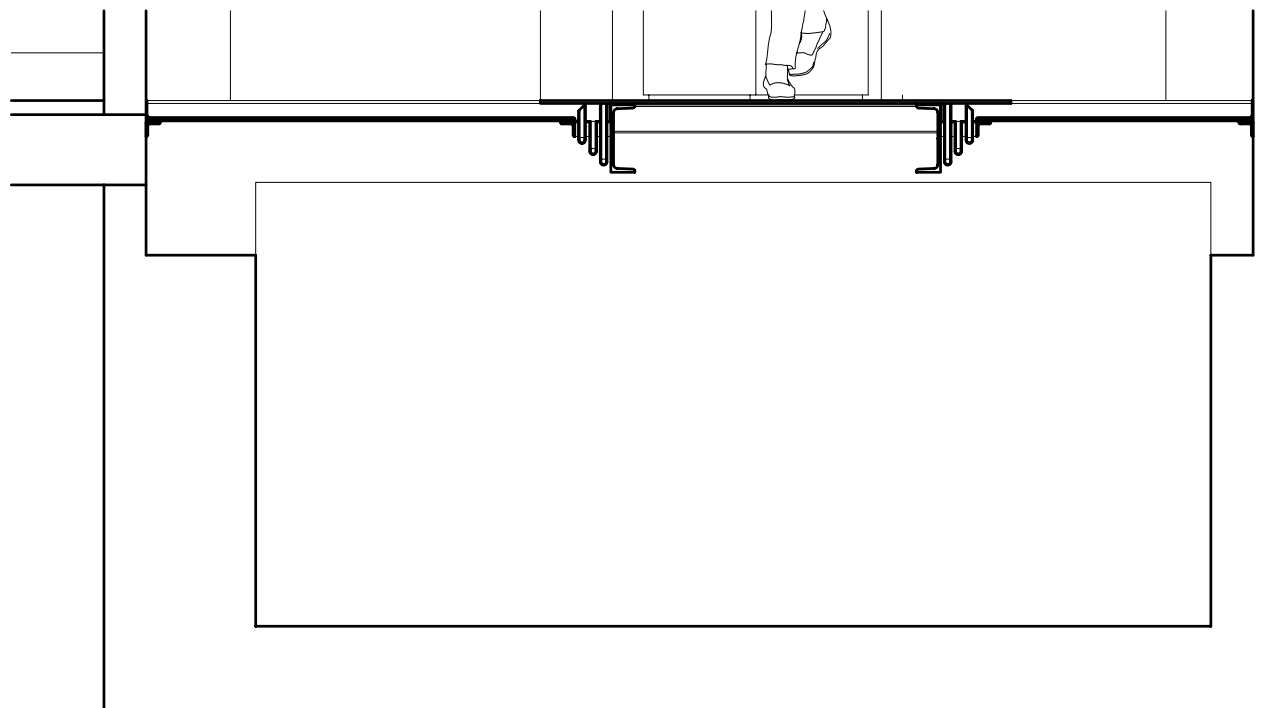

TRANSVERSAL SECTION

